


161/15
271/22

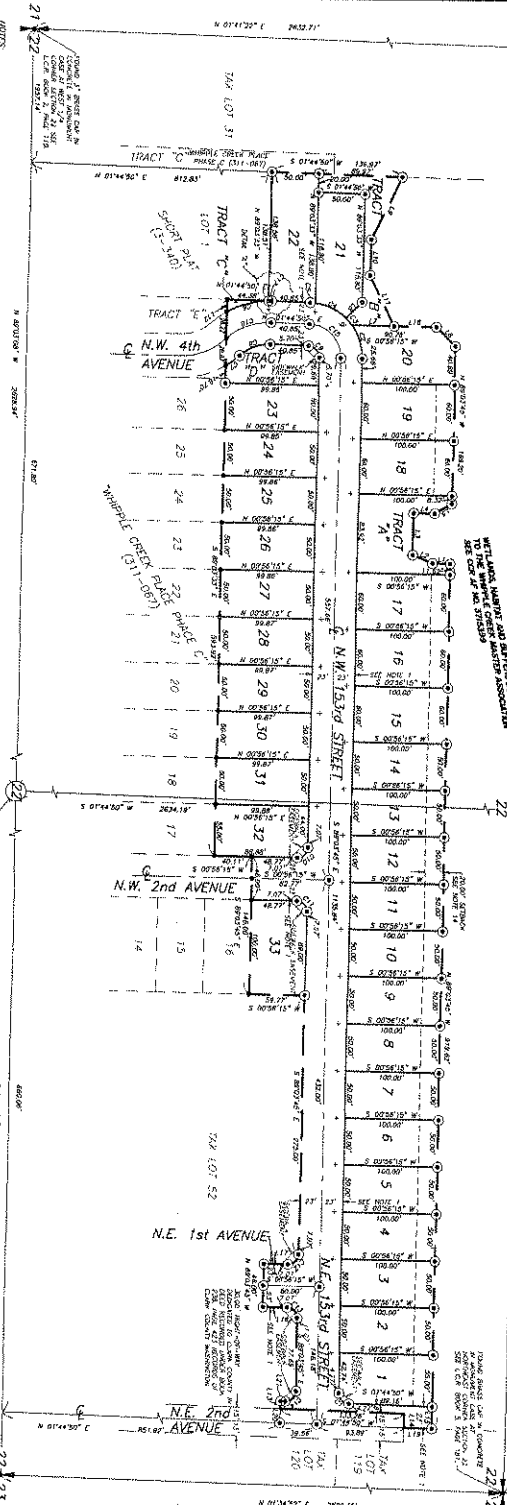

**WHIPPLE CREEK PLACE
PHASE E**
A SUBDIVISION IN A PORTION OF LOT 2
OF SHORT PLAT (3-340) AND IN A
PORTION OF THE SW 1/4 OF THE NE
1/4 AND THE SE 1/4 OF THE NW 1/4
OF SECTION 22
T. 3 N., R. 1 E., W.M.,
CLARK COUNTY, WASHINGTON
JOB NO. 02-130
SEPTEMBER 02, 2004

COUNTY PLANNING DIRECTOR:
APPROVED BY: M. M. M. M. M. 11-7-04
DATE

COUNTY ASSESSOR:
APPROVED BY: M. M. M. M. M. 11-7-04
DATE

COUNTY COMMISSIONERS:
APPROVED BY: M. M. M. M. M. 11-7-04
DATE

COUNTY ENGINEER:
APPROVED BY: M. M. M. M. M. 11-7-04
DATE

COUNTY HEALTH DEPARTMENT:
APPROVED BY: M. M. M. M. M. 11-7-04
DATE



